



ENTRY POINT - SOUTHEAST

(OPPOSITE FERNLEA GARAGE)

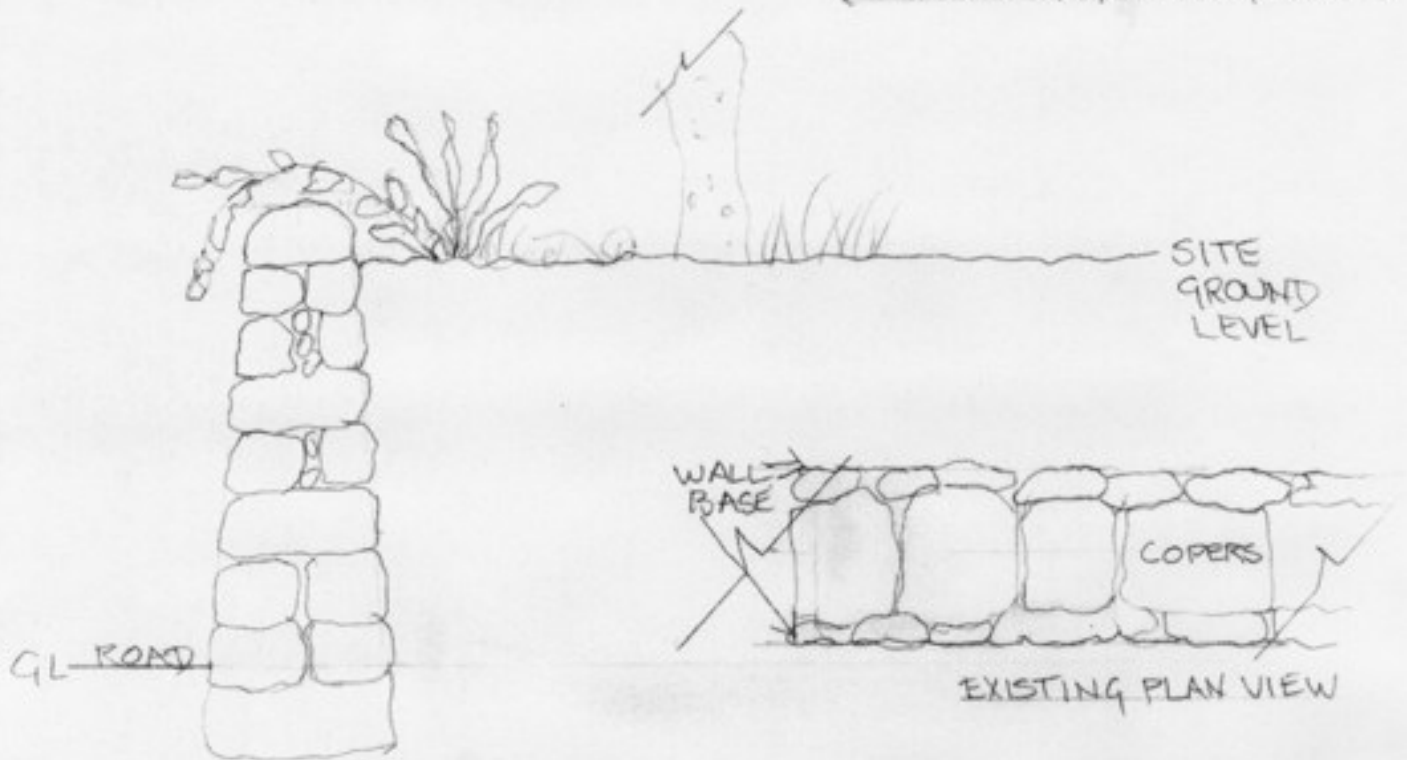


EXISTING WALL - SECTION

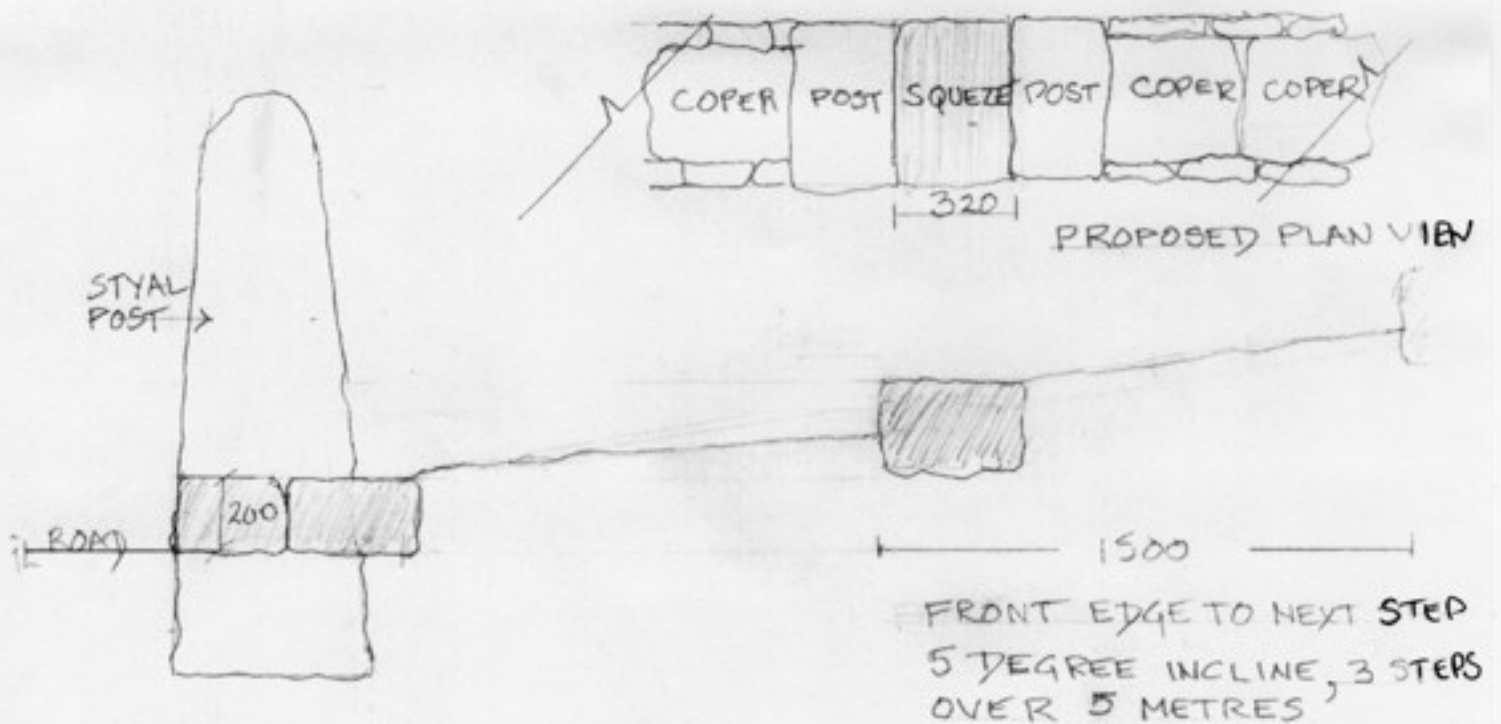


SCALE 1:20

PUMP HILL
DRAWING NO. 3

ENTRY POINT - NORTH SIDE

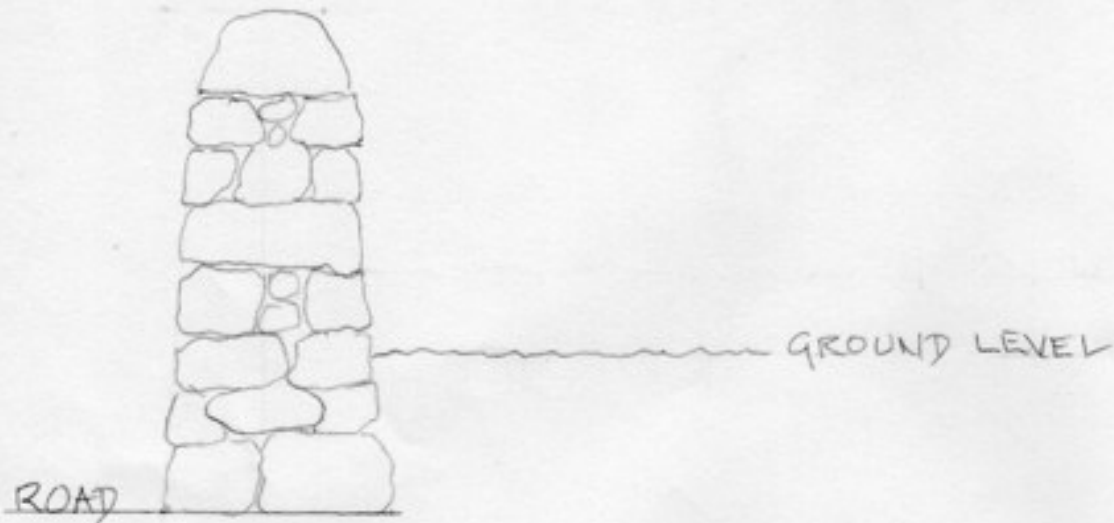

EXISTING SECTION

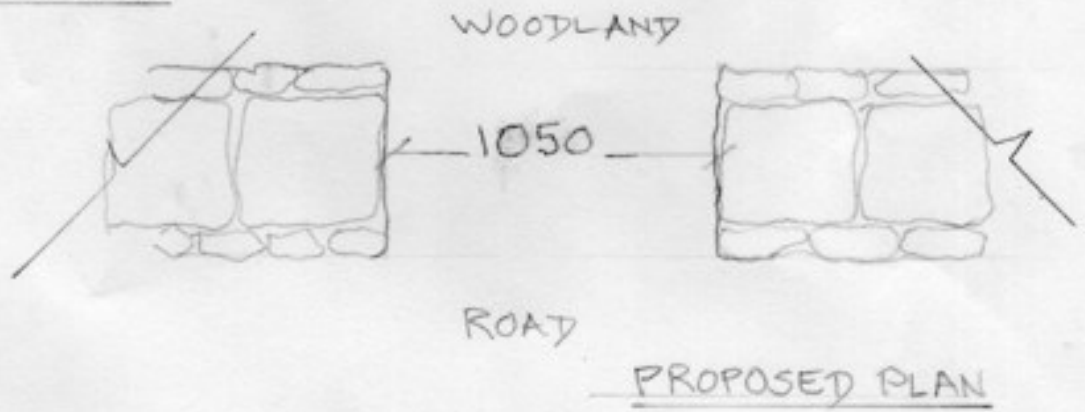

PROPOSED PLAN



PROPOSED SECTION
SCALE 1:20

PUMP HILL
DRAWING NO 4
REVISION A