

shared access[📶]


Parson's Croft



Design Scheme Photomontage



Camera Viewpoint 1

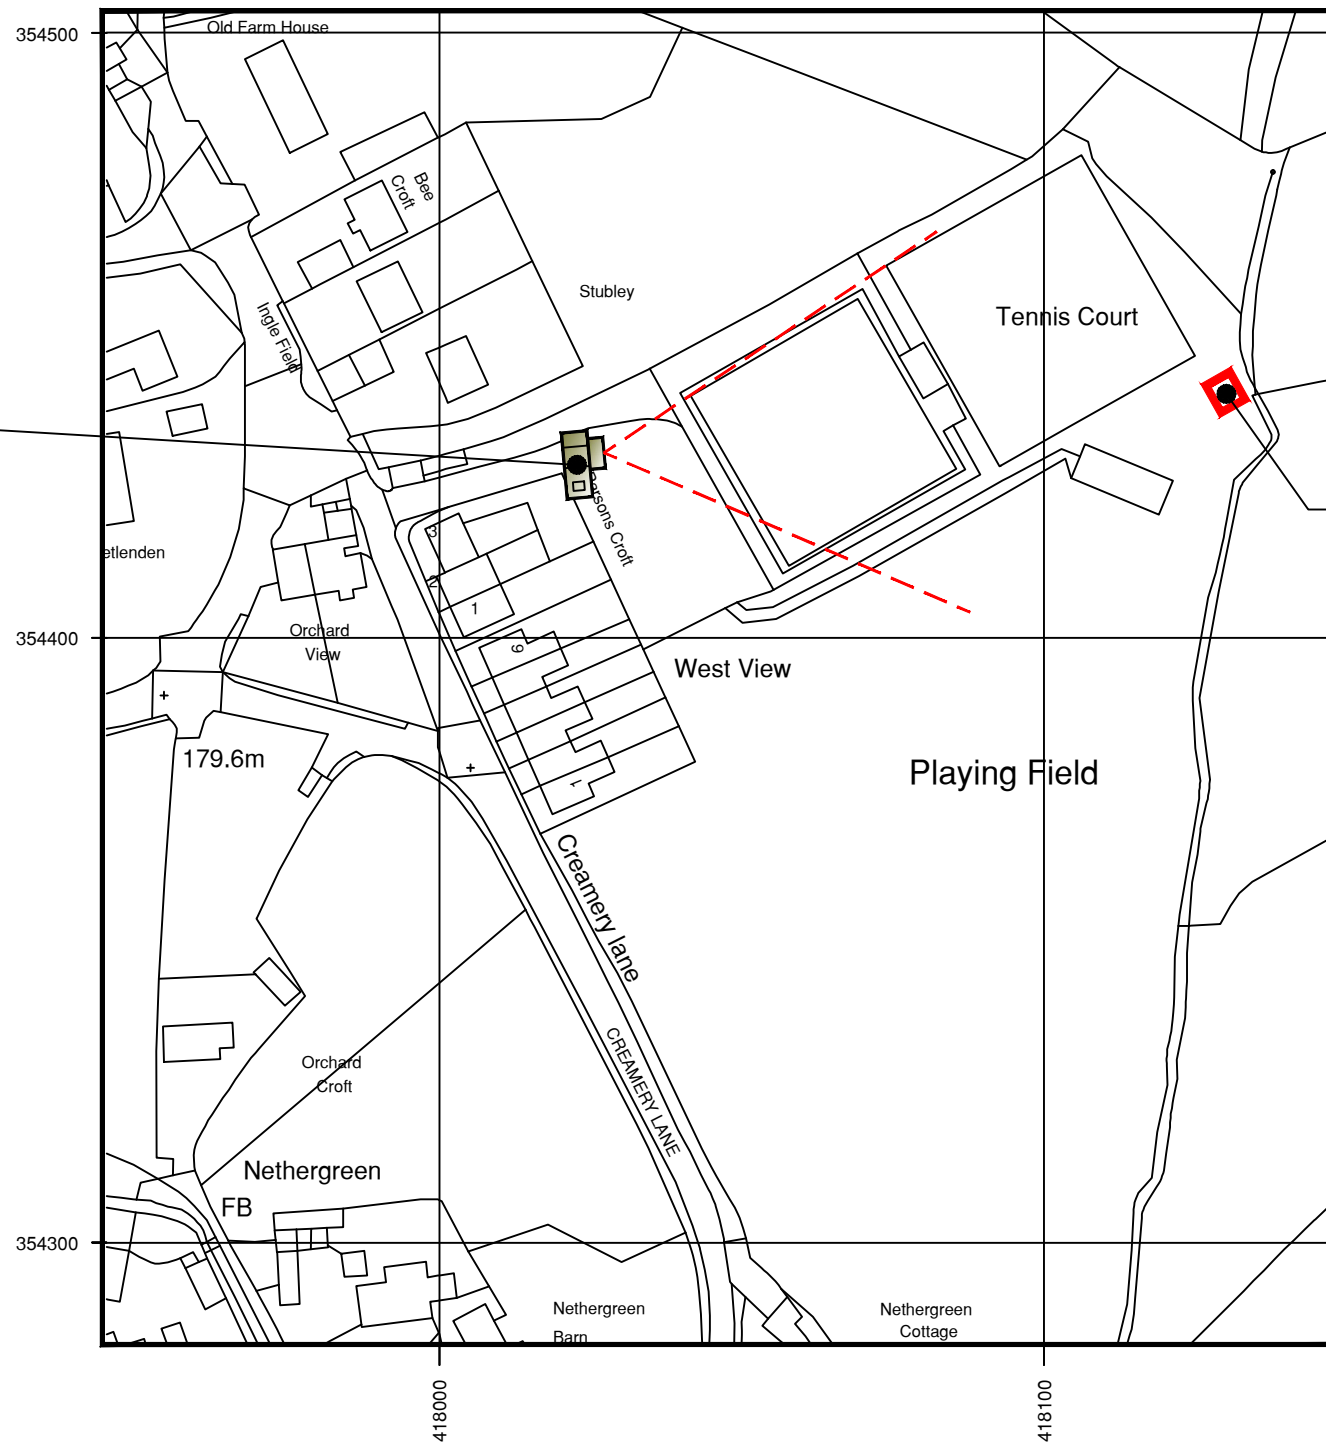

Proposed Site Location

SITE LOCATION PLAN
(Scale 1:1250)

Based upon Ordnance Survey map extract
with the permission of the Controller of
Her Majesty's Stationery Office.
Crown copyright.
Licence No. 100020449



SITE NAME	PARSON'S CROFT
ADDRESS	CREAMERY LANE PARWICH ASHBOURNE DE6 1QB

TITLE	OVERALL SITE LOCATION PLAN		
SITE REF No.	DRAWING No.	REVISION	
BPLTA00610	001	A	

ISS.	JOB No.	DESCRIPTION				REVD	DATE	APPD	DATE
A	BPLTA00610	ISSUED FOR INFORMATION				JM	08.09.16	MNH	08.09.16
DRAWN	JM	CHECKED	MNH	APPROVED	RM	SCALE:		SIZE:	
DATE	08.09.16	DATE	08.09.16	DATE	08.09.16	AS SHOWN		A3	



Existing Site Photograph



SITE NAME PARSON'S CROFT		TITLE EXISTING SITE PHOTOGRAPH										
ADDRESS CREAMERY LANE PARWICH ASHBOURNE DE6 1QB		SITE REF No. BPLTA00610	DRAWING No. 002	REVISION A	ISS. A	JOB No. BPLTA00610	DESCRIPTION ISSUED FOR INFORMATION	REVD JM	DATE 08.09.16	APPD MNH	DATE 08.09.16	
		DATE 08.09.16	DATE 08.09.16	DATE 08.09.16	DATE 08.09.16	DATE 08.09.16	DATE 08.09.16	SCALE: AS SHOWN	DATE 08.09.16	DATE 08.09.16	DATE 08.09.16	DATE 08.09.16
										SIZE: A3		



Photomontage - Proposed 12.5m monopole supporting 3No. Antennas and 2No. Dishes. Operator equipment Cabinets installed at ground to the side of monopole (hidden from view).

shared access 

SITE NAME PARSON'S CROFT		TITLE PHOTOMONTAGE											
ADDRESS CREAMERY LANE PARWICH ASHBOURNE DE6 1QB		SITE REF No. BPLTA00610	DRAWING No. 003	REVISION A	ISS. A	JOB No. BPLTA00610	DESCRIPTION ISSUED FOR INFORMATION	REVD JM	DATE 08.09.16	APPD MNH	DATE 08.09.16	SCALE: AS SHOWN	SIZE: A3
DRAWN	JM	CHECKED	MNH	APPROVED	RM	DATE	08.09.16	DATE	08.09.16	DATE	08.09.16		